


DRW REF:EB-1253

EB1

RECOMMENDED BASE FIXINGS:
1 1/2 x 10g BRASS C/S SCREW
PLASTIC WALL PLUG 8 - 10g


Supplied on a Standard Earth
Bar Base e.g.

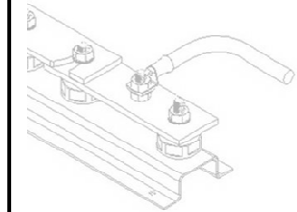

INSULATOR



BRASS
ASSEMBLY

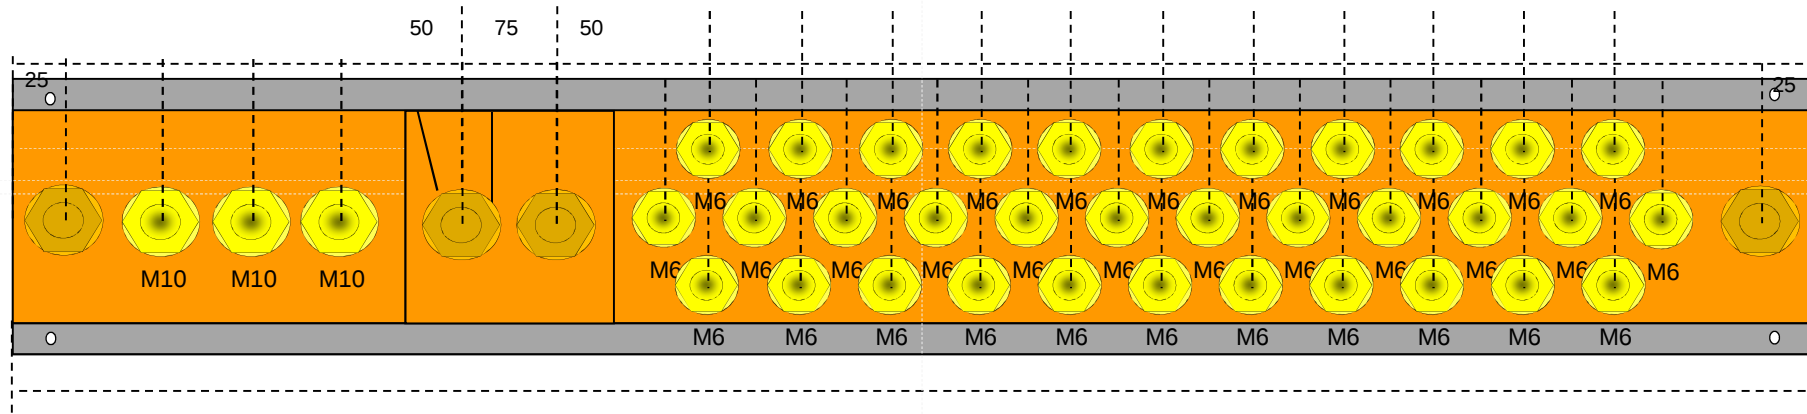

MATERIAL SPECIFICATION:

BAR MATERIAL & SIZE: 50 (W) x 06 (T) HDHC C101

STUD ASSEMBLY: M10 x 35 / M6x25 BRASS
C/W FLAT WASHER & NUT

CENTRES: 35

INSULATORS: N/A

BASE: GALVANISED STEEL CHANNEL BASE

LENGTH:705

FINISH: SELF COLOUR

SCALE: NTS

QUANTITY: 1

SHEET NO: 1 / 5



WWW.CABLEJOINTS.CO.UK
THORNE & DERRICK UK
TEL 0044 191 490 1547 FAX 0044 477 5371
TEL 0044 117 977 4647 FAX 0044 977 5582
WWW.THORNEANDDERRICK.CO.UK

THIS DRAWING IS THE PROPERTY OF KINGSMILL INDUSTRIES (UK) LTD, AND MAY NOT BE USED FOR ANY PURPOSE OTHER THAN WHICH IT IS SUPPLIED


??/??/2012

DRW REF:EB-1253

EB2

RECOMMENDED BASE FIXINGS:
1 1/2 x 10g BRASS C/S SCREW
PLASTIC WALL PLUG 8 - 10g


Supplied on a Standard Earth
Bar Base e.g.

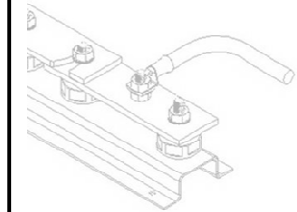

INSULATOR



BRASS
ASSEMBLY

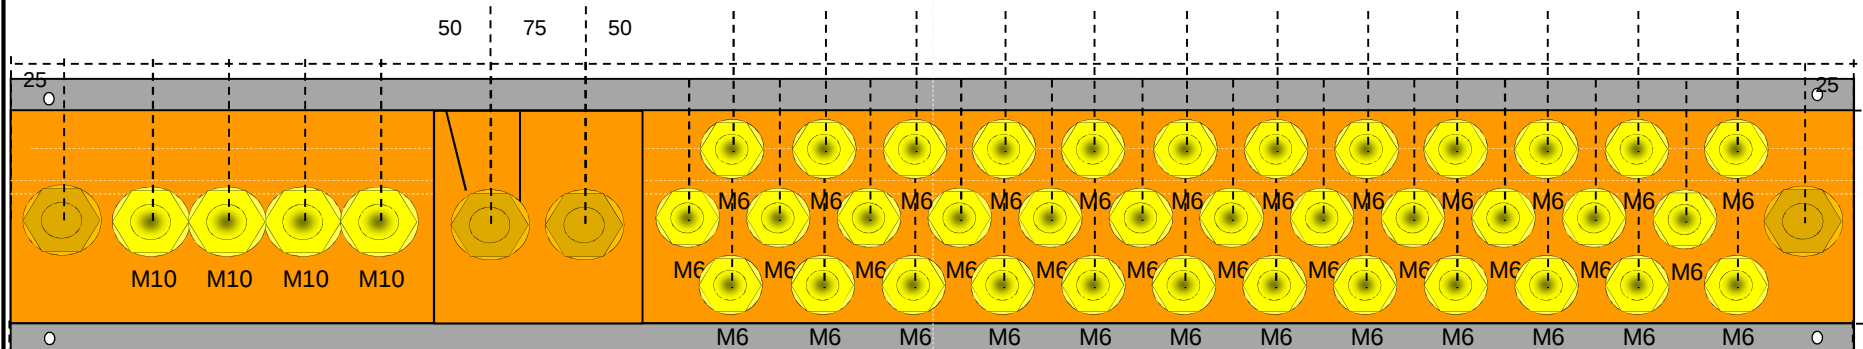

MATERIAL SPECIFICATION:

BAR MATERIAL & SIZE: 50 (W) x 06 (T) HDHC C101

STUD ASSEMBLY: M10 x 35 / M6x25 BRASS
C/W FLAT WASHER & NUT

CENTRES: 35

INSULATORS: N/A

BASE: GALVANISED STEEL CHANNEL BASE

LENGTH:785

FINISH: SELF COLOUR

SCALE: NTS

QUANTITY: 1

SHEET NO: 2 / 5



WWW.CABLEJOINTS.CO.UK

THORNE & DERRICK UK

TEL 0044 191 490 1547 FAX 0044 477 5371

TEL 0044 117 977 4647 FAX 0044 977 5582

WWW.THORNEANDDERRICK.CO.UK


THIS DRAWING IS THE PROPERTY OF KINGSMILL INDUSTRIES (UK) LTD, AND MAY NOT BE USED FOR ANY PURPOSE OTHER THAN WHICH IT IS SUPPLIED

??/??/2012


DRW REF:EB-1253

RECOMMENDED BASE FIXINGS:
1 1/2 x 10g BRASS C/S SCREW
PLASTIC WALL PLUG 8 - 10g

Supplied on a Standard Earth
Bar Base e.g.

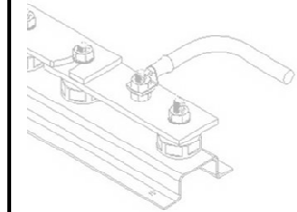

EB3

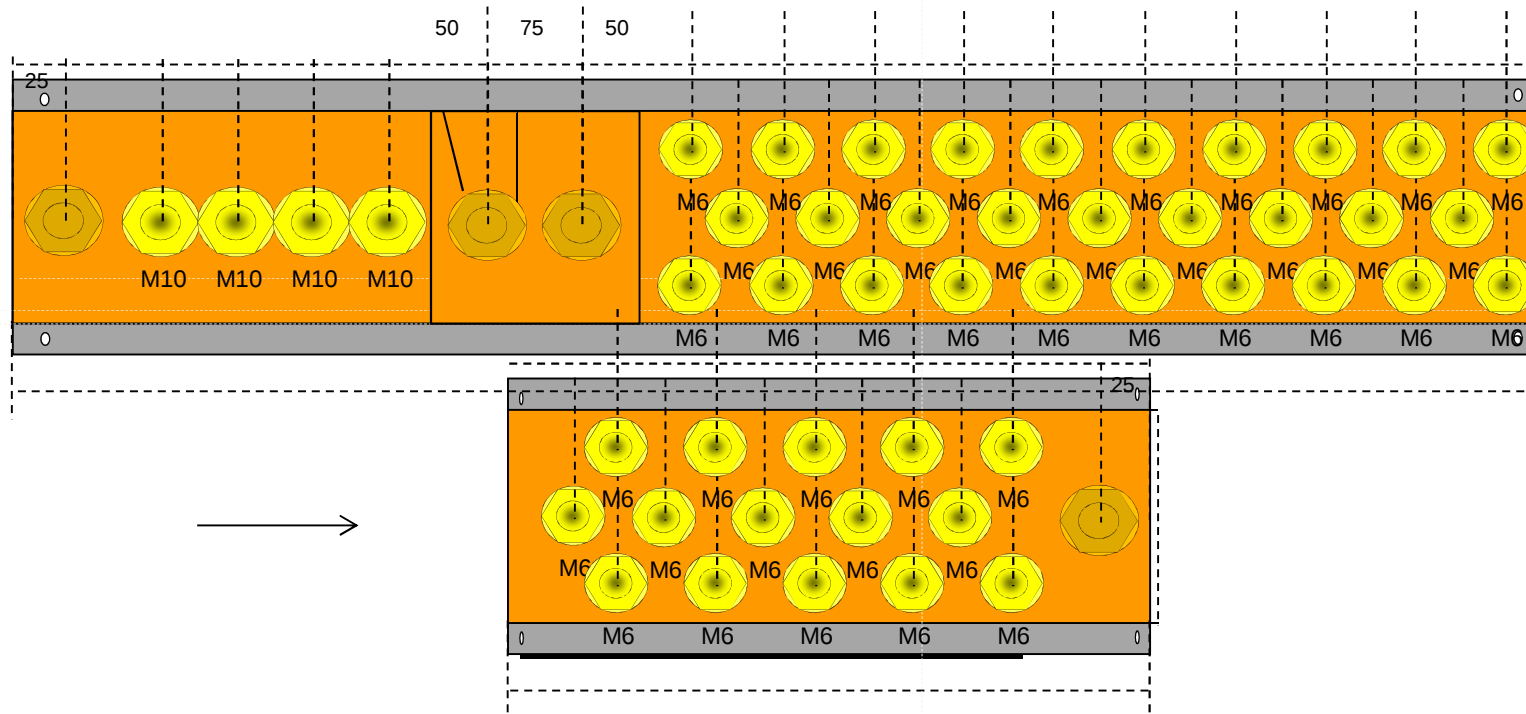

INSULATOR



BRASS
ASSEMBLY

MATERIAL SPECIFICATION:

BAR MATERIAL & SIZE: 50 (W) x 06 (T) HDHC C101

STUD ASSEMBLY: M10 x 35 / M6x25 BRASS
C/W FLAT WASHER & NUT

CENTRES: 35

INSULATORS: N/A

BASE: GALVANISED STEEL CHANNEL BASE

LENGTH:890

FINISH: SELF COLOUR

SCALE: NTS

QUANTITY: 1

SHEET NO: 3 / 5



WWW.CABLEJOINTS.CO.UK
THORNE & DERRICK UK
TEL 0044 191 490 1547 FAX 0044 477 5371
TEL 0044 117 977 4647 FAX 0044 977 5582
WWW.THORNEANDDERRICK.CO.UK


THIS DRAWING IS THE PROPERTY OF KINGSMILL INDUSTRIES (UK) LTD, AND MAY NOT BE USED FOR ANY PURPOSE OTHER THAN WHICH IT IS SUPPLIED

14/08/2012


DRW REF:EB-1253

RECOMMENDED BASE FIXINGS:
1 1/2 x 10g BRASS C/S SCREW
PLASTIC WALL PLUG 8 - 10g

Supplied on a Standard Earth
Bar Base e.g.

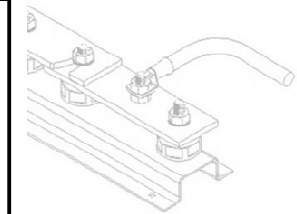

EB4

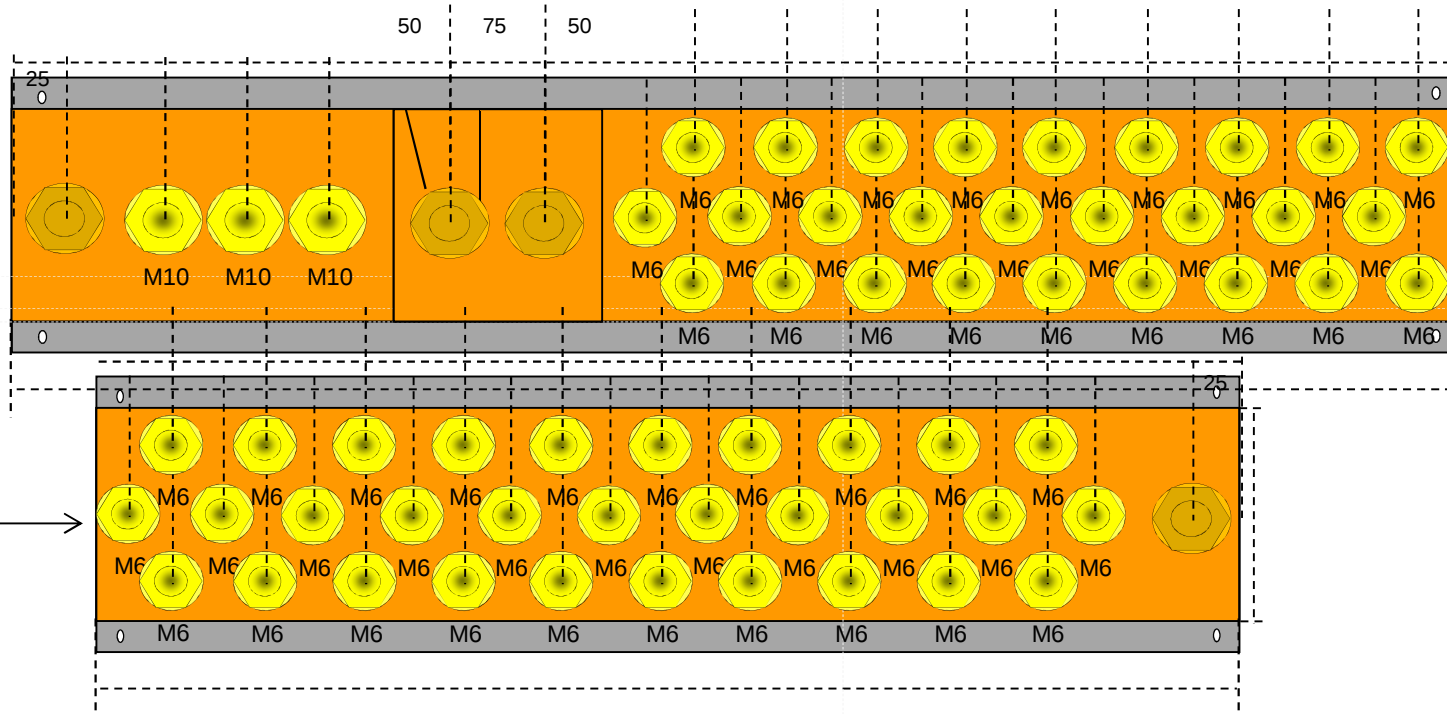

INSULATOR



BRASS
ASSEMBLY

MATERIAL SPECIFICATION:

BAR MATERIAL & SIZE: 50 (W) x 06 (T) HDHC C101

STUD ASSEMBLY: M10 x 35/ M6x25 BRASS
C/W FLAT WASHER & NUT

CENTRES: 35

INSULATORS: N/A

BASE: GALVANISED STEEL CHANNEL BASE

LENGTH:995

FINISH: SELF COLOUR

SCALE: NTS

QUANTITY: 1

SHEET NO: 4 / 5



WWW.CABLEJOINTS.CO.UK

THORNE & DERRICK UK

TEL 0044 191 490 1547 FAX 0044 477 5371

TEL 0044 117 977 4647 FAX 0044 977 5582

WWW.THORNEANDDERRICK.CO.UK


THIS DRAWING IS THE PROPERTY OF KINGSMILL INDUSTRIES (UK) LTD, AND MAY NOT BE USED FOR ANY PURPOSE OTHER THAN WHICH IT IS SUPPLIED

14/08/2012

DRW REF:EB-1253

RECOMMENDED BASE FIXINGS:
1 1/2 x 10g BRASS C/S SCREW
PLASTIC WALL PLUG 8 - 10g

Supplied on a Standard Earth
Bar Base e.g.

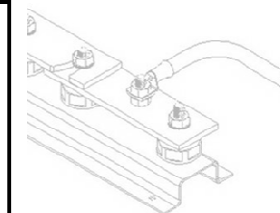


MET



INSULATOR



BRASS
ASSEMBLY

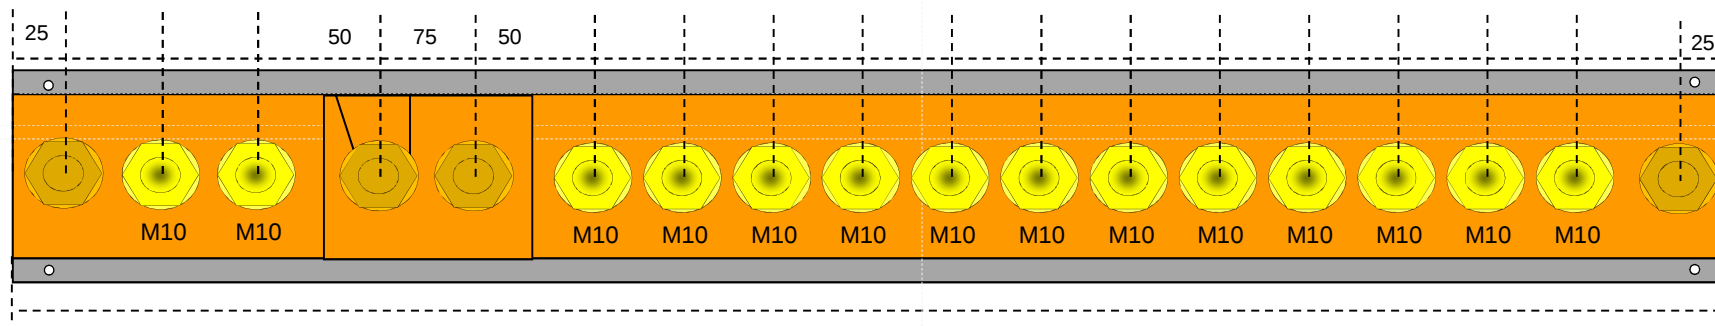

MATERIAL SPECIFICATION:

BAR MATERIAL & SIZE: 50 (W) x 06 (T) HDHC C101

STUD ASSEMBLY: M10 x 35 / M6x25 BRASS
C/W FLAT WASHER & NUT

CENTRES: 35

INSULATORS: N/A

BASE: GALVANISED STEEL CHANNEL BASE

LENGTH: 715

FINISH: SELF COLOUR

SCALE: NTS

QUANTITY: 1

SHEET NO: 4 / 5



WWW.CABLEJOINTS.CO.UK

THORNE & DERRICK UK

TEL 0044 191 490 1547 FAX 0044 477 5371

TEL 0044 117 977 4647 FAX 0044 977 5582

WWW.THORNEANDDERRICK.CO.UK

THIS DRAWING IS THE PROPERTY OF KINGSMILL INDUSTRIES (UK) LTD, AND MAY NOT BE USED FOR ANY PURPOSE OTHER THAN WHICH IT IS SUPPLIED

14/08/2012